










 

LANDUSE MAP - MARYDALE

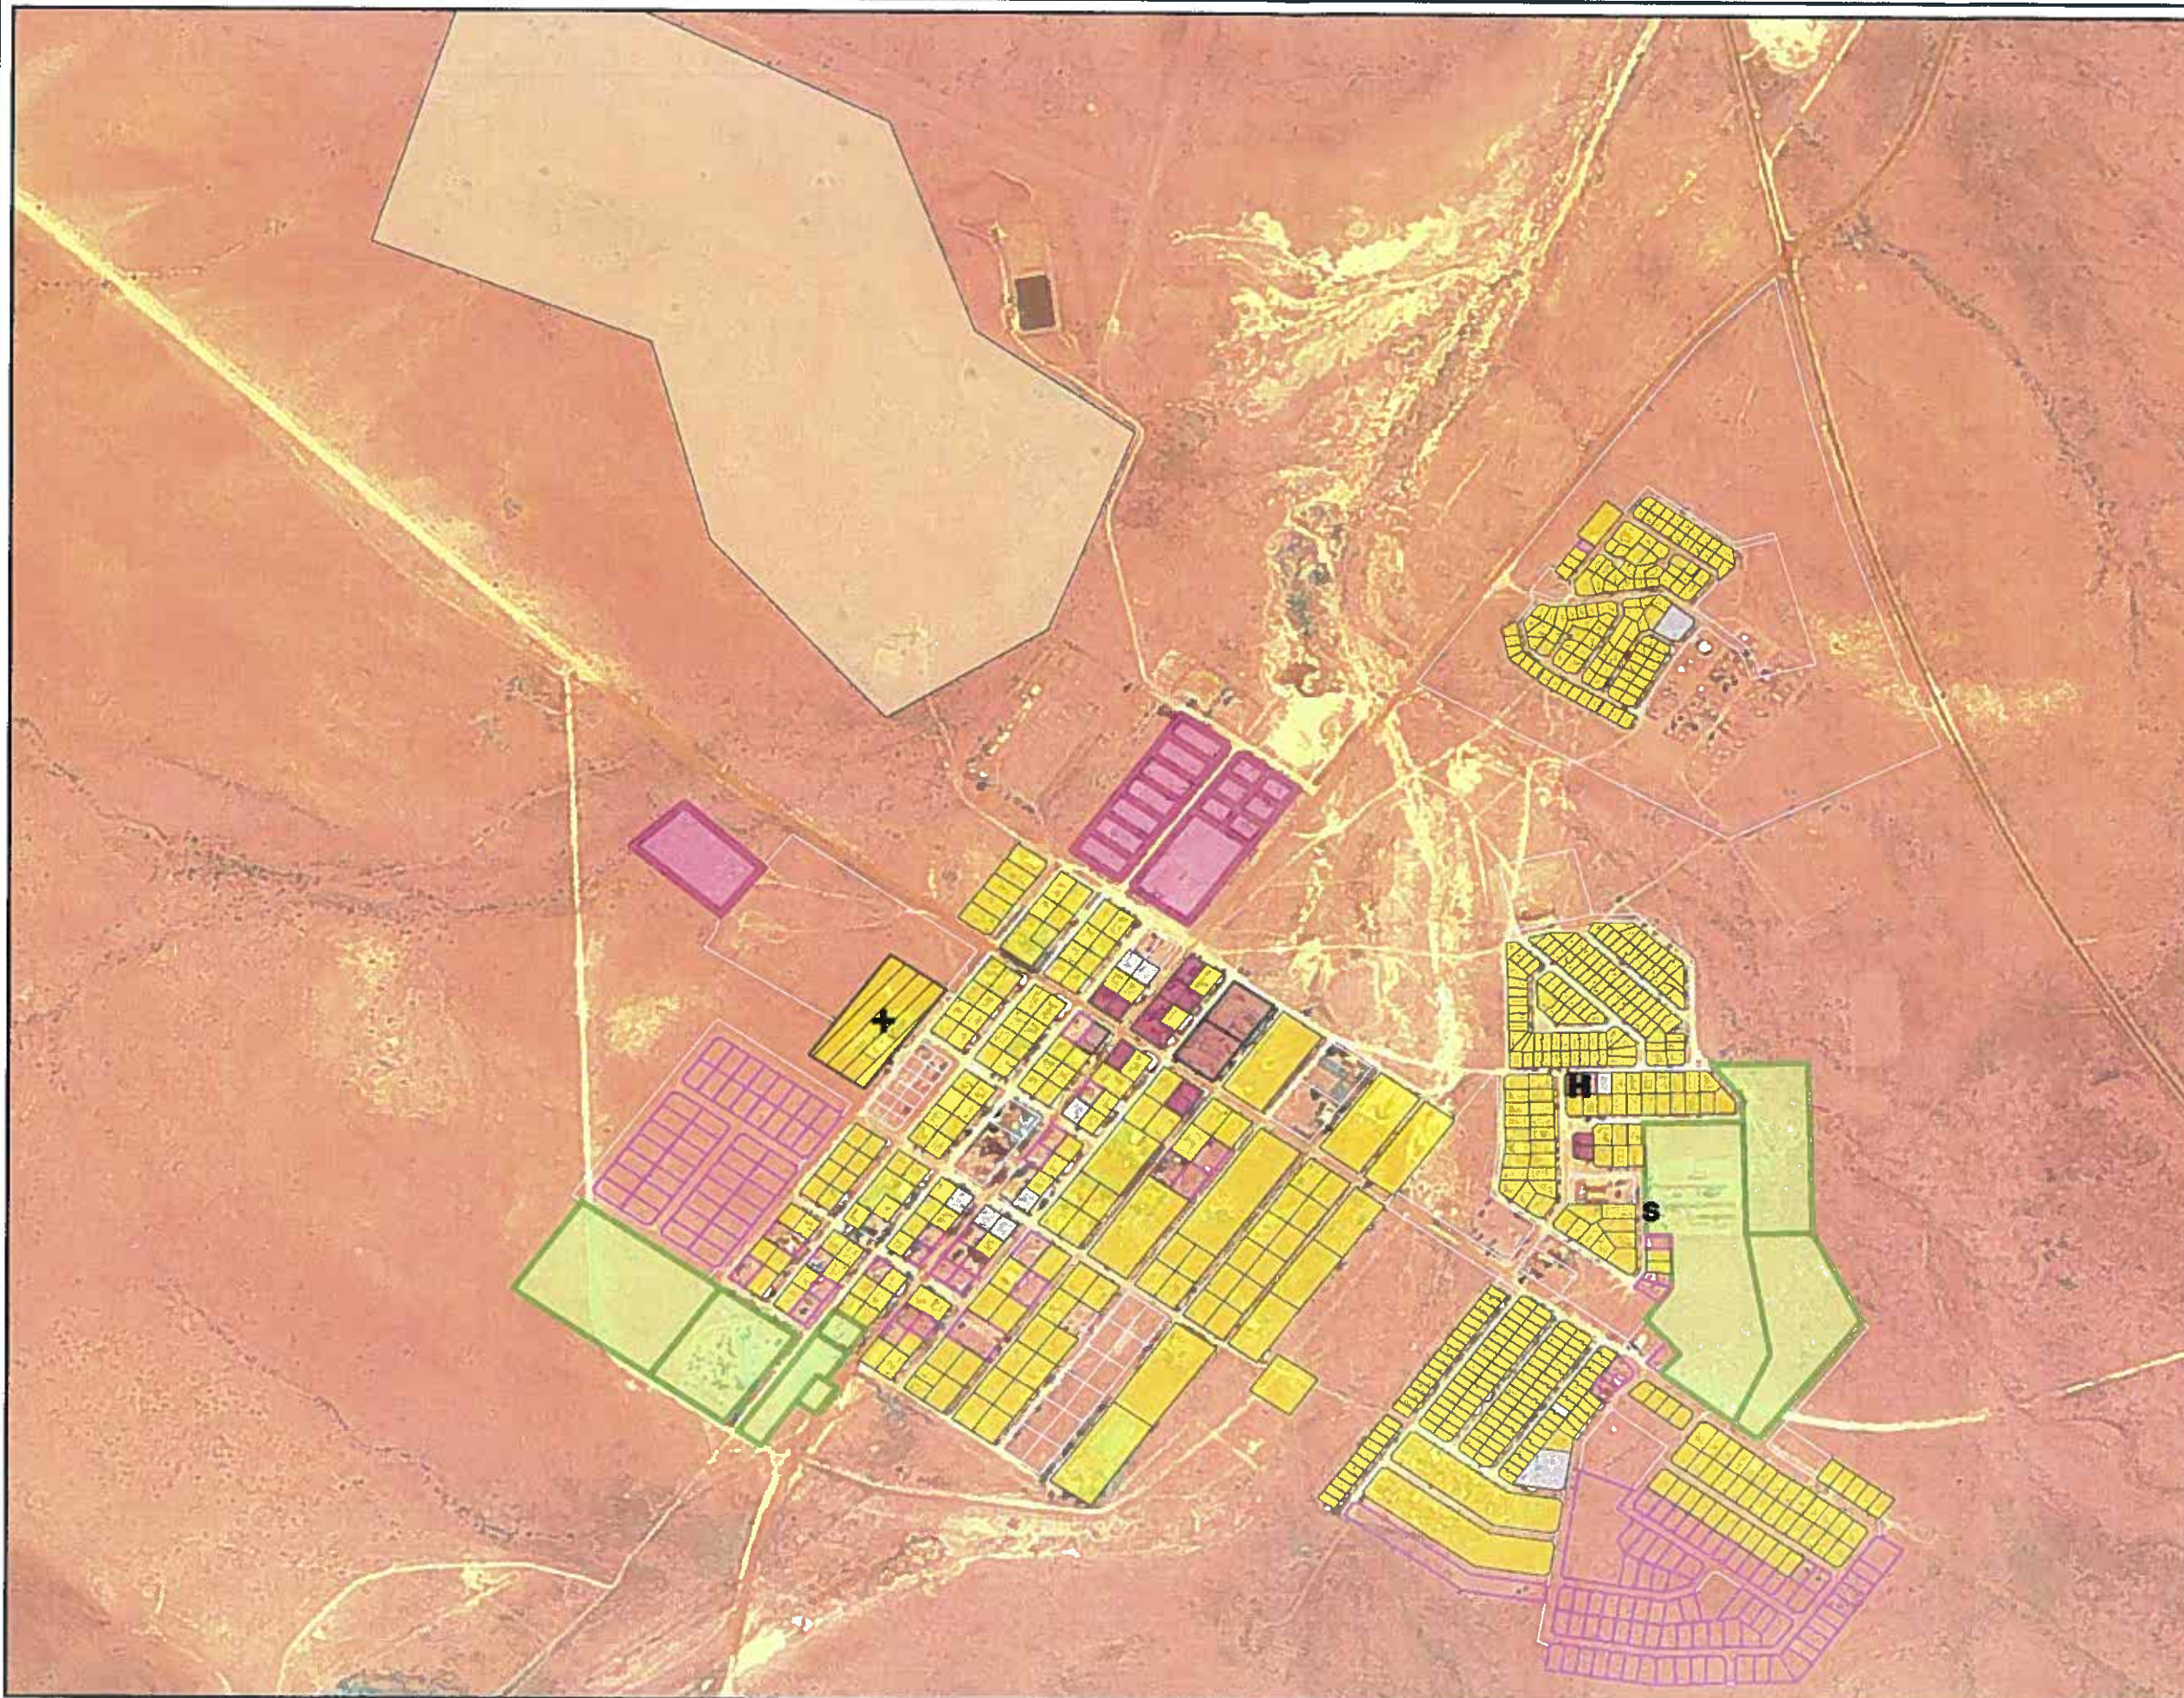

LEGEND

 - S** Schools
- +** Clinics
- H** Hospitals

 LANDUSE

 -  Business
-  Commercial
-  Educational
-  Government
-  Industrial
-  Institutional
-  Public
-  Recreational
-  Residential
-  Unknown

Locality Map




0 150 300 600
Kilometers




0 0.175 0.35
Kilometers

aurecon


WATER - MARYDALE

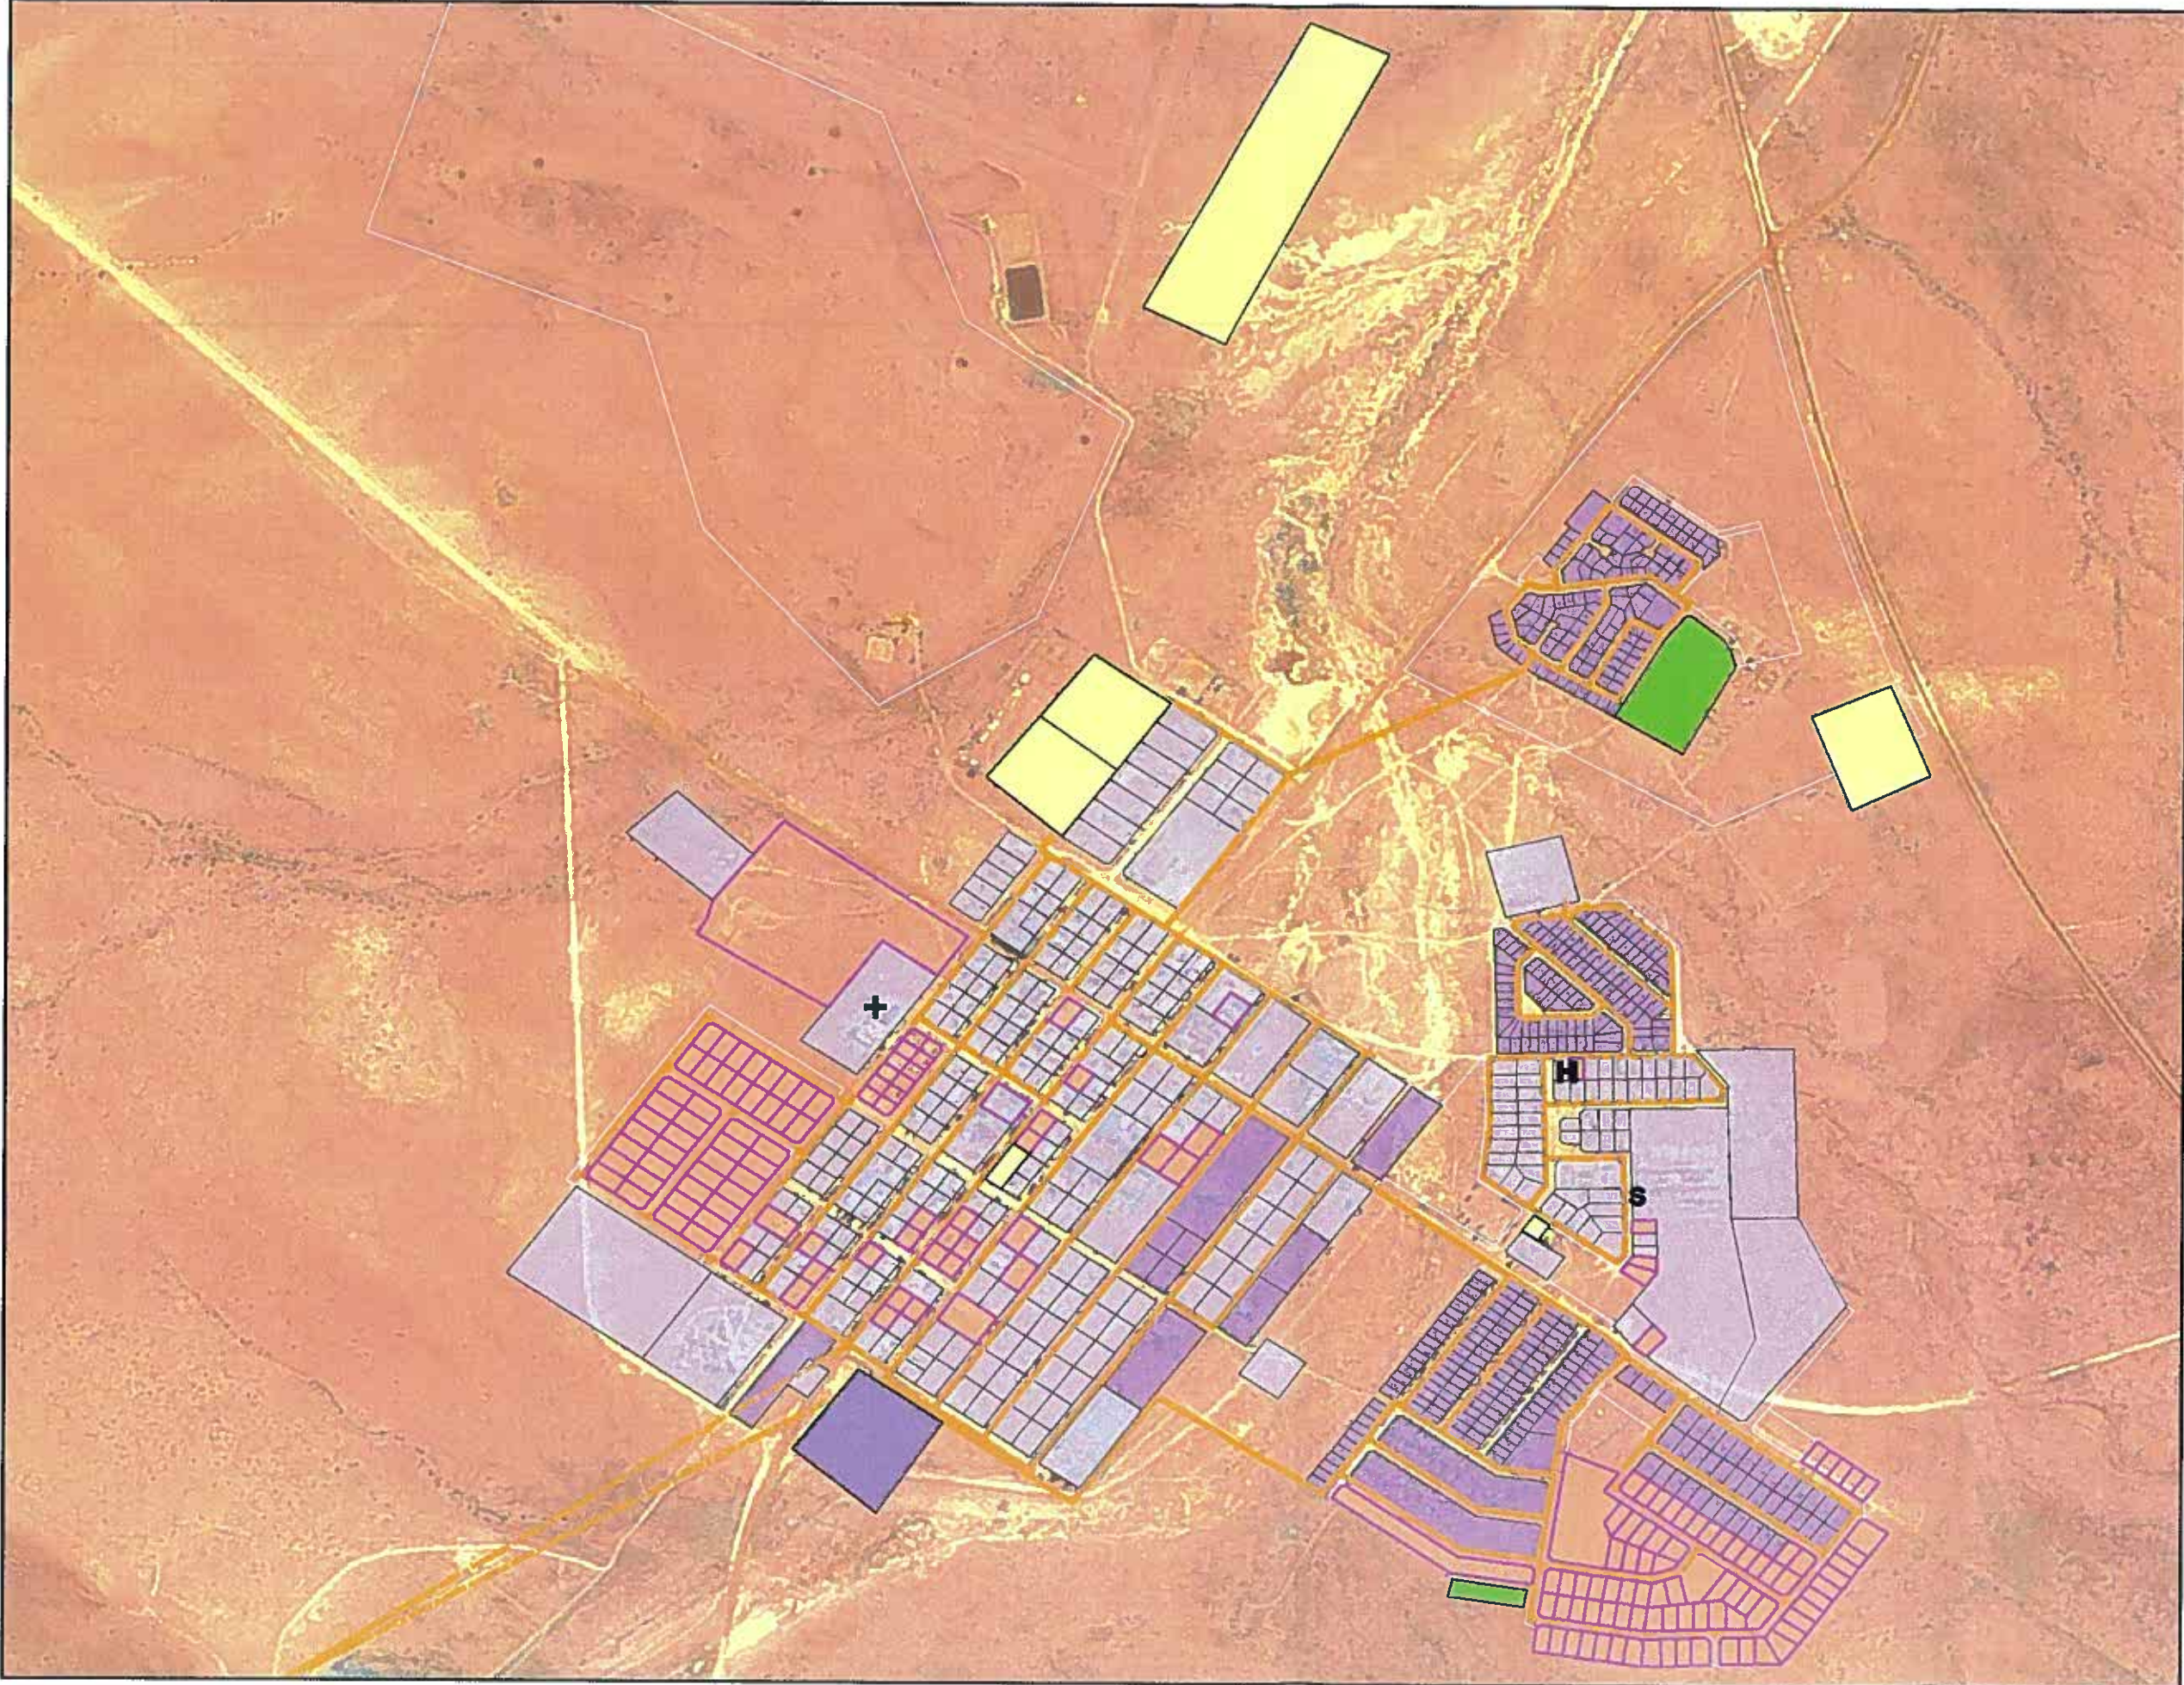

- LEGEND**
- House Connection
 - Yard Connection
 - Communal Standpipe
 - Communal >200m
 - None
 - Unknown
 - Water treatment
 - Bulk Supply
 - Connector
 - Reticulation
 - Unknown
 - Reservoir
 - Pump
 - Bulk water meter
 - Surface water
 - Borehole
 - Communal Standpipe
 - S** Schools
 - +** Clinics
 - H** Hospitals

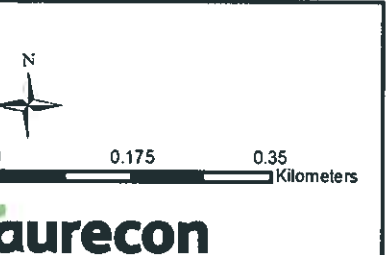

SANITATION - MARYDALE

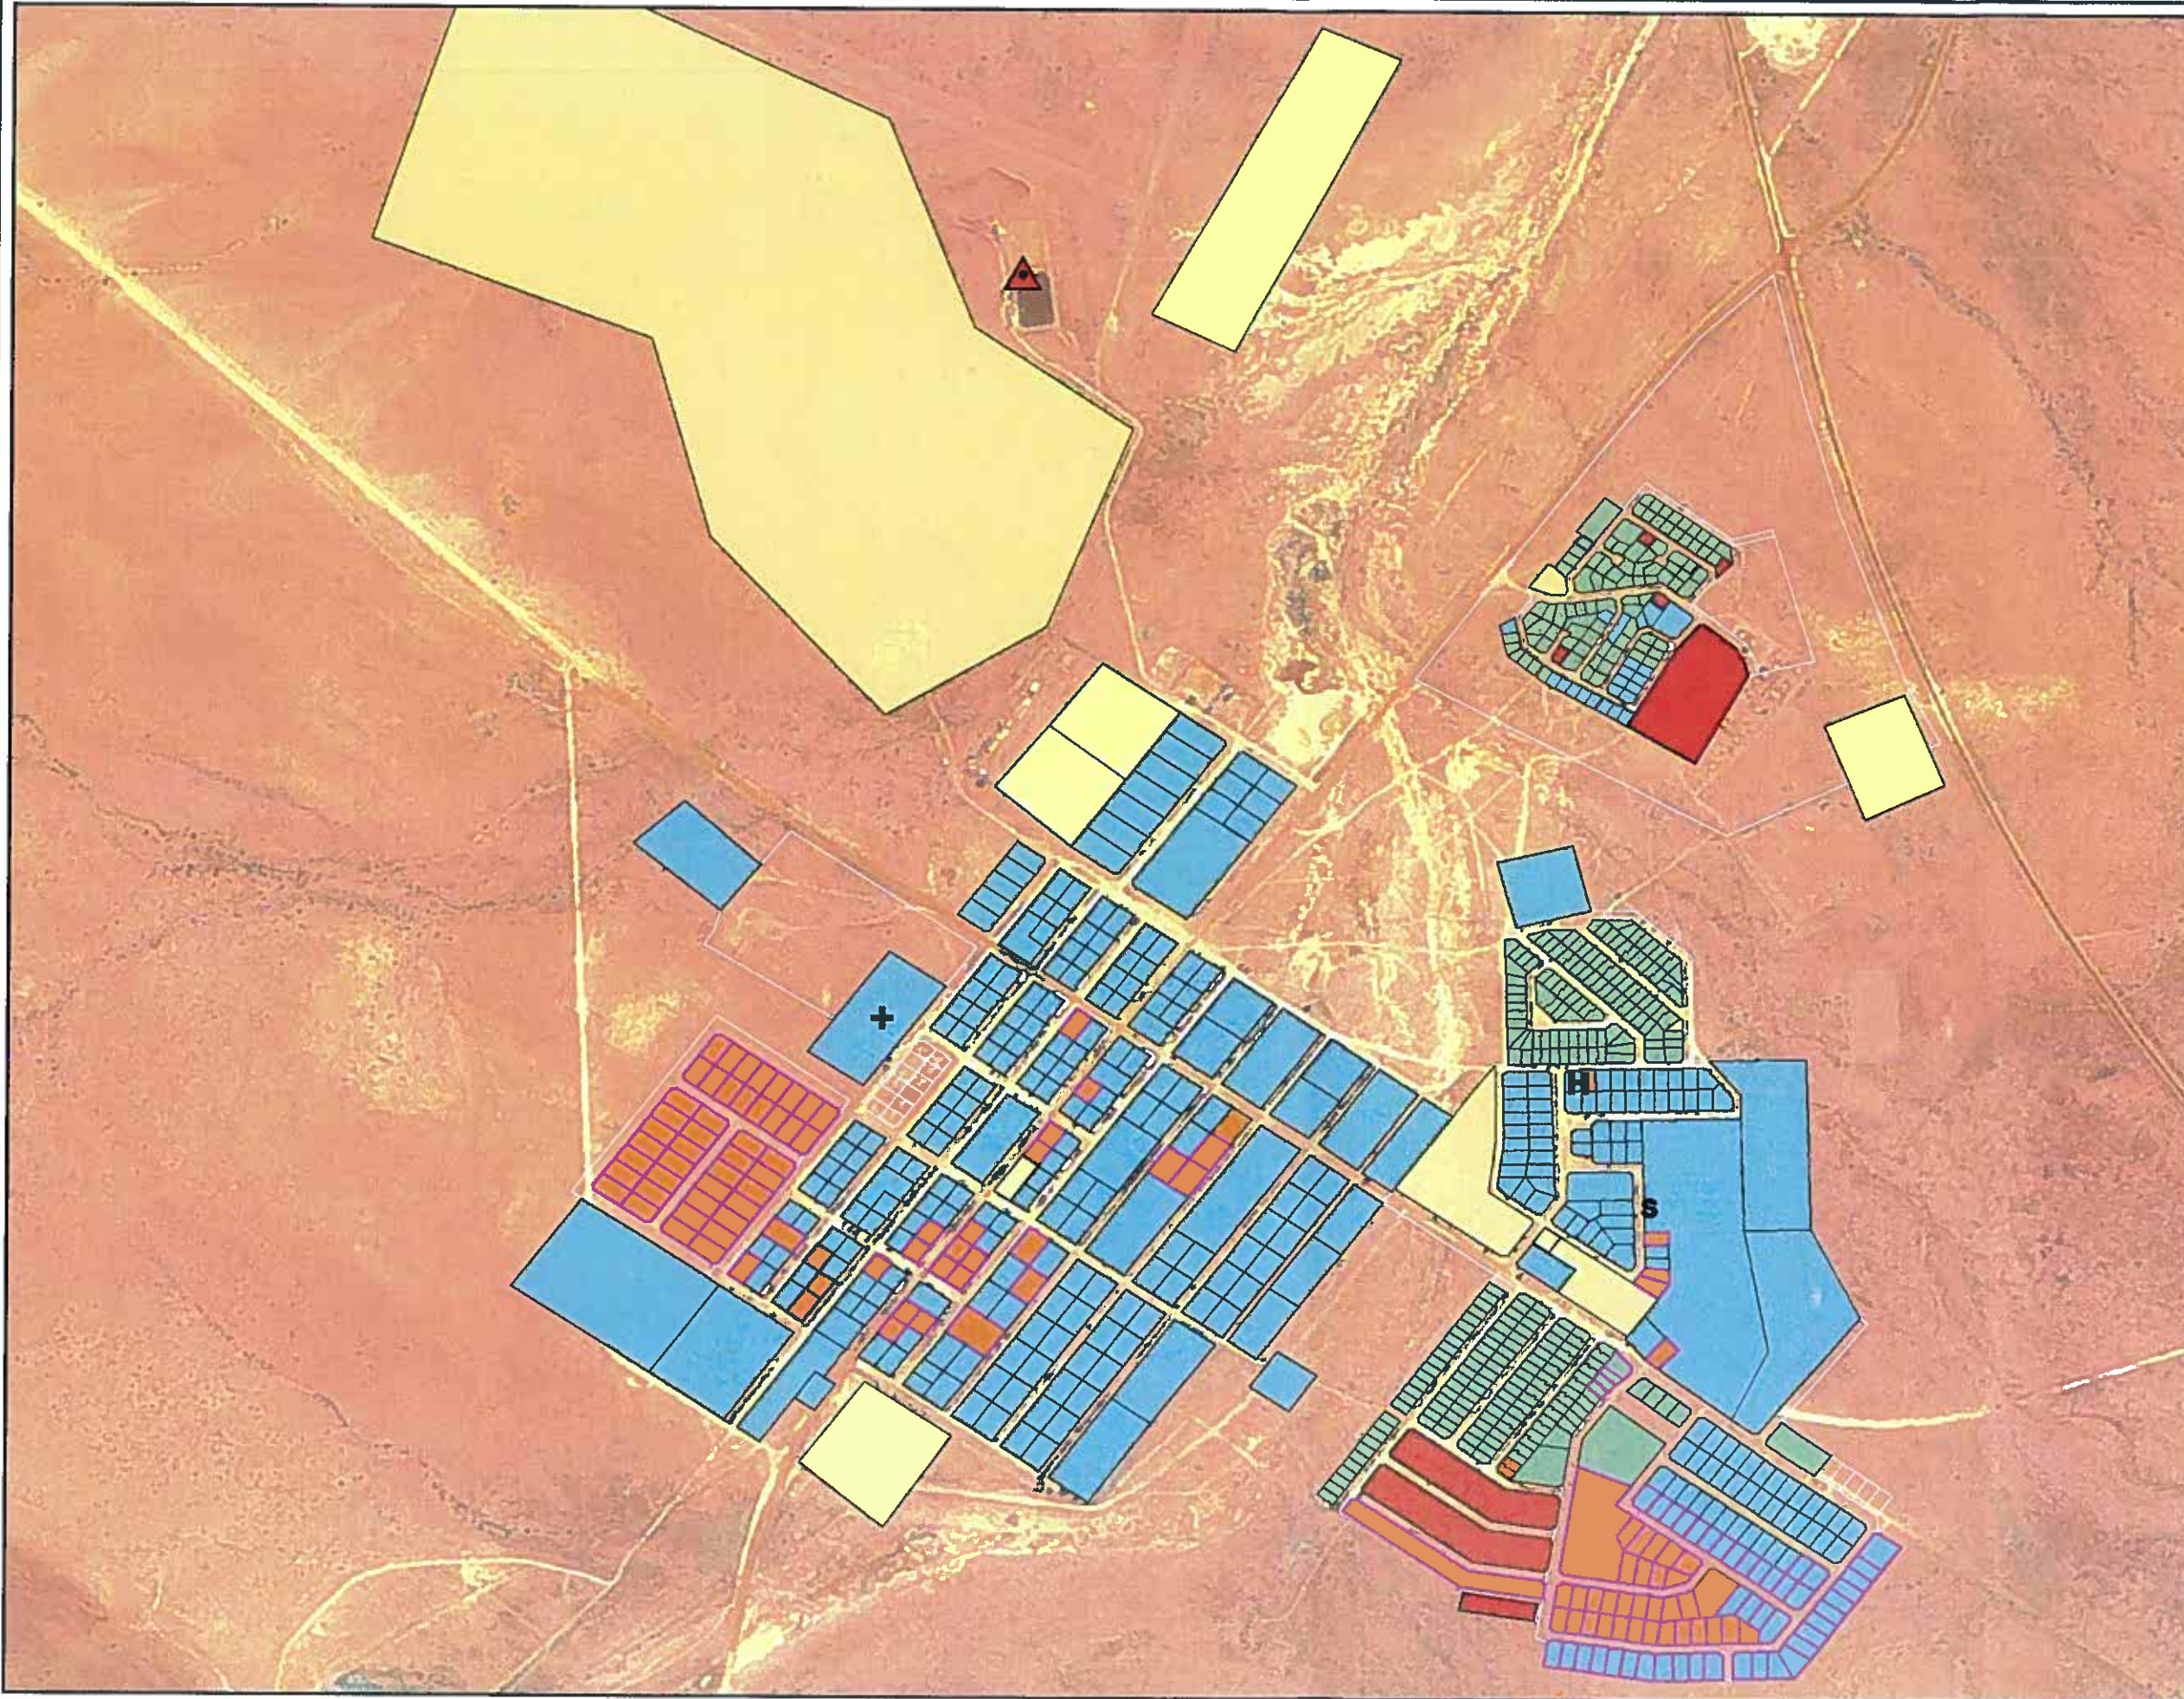

LEGEND

- S** Schools
- +** Clinics
- H** Hospitals
- Gravity
- Outfall Sewer
- Pumped
- Rising Main
- Unknown

LEVEL OF SERVICE


Basic Service

- Flush to treatment
- Conservancy Tank
- Septic Tank
- UDS
- VIP

Inadequate facilities

- Unimproved Pit
- Bucket
- None
- Unknown

- ▲ Treatment plant
- Sewer pump

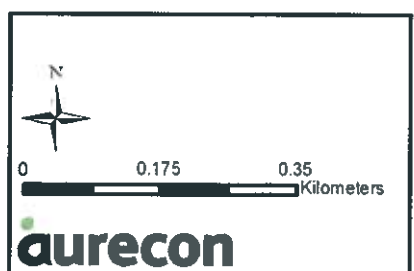


Marydale Electricity Network



Legend

- High Mast Lighting
- Mini Substation
- MV Substation
- Underground Cables
- Overhead Lines
- Erf boundaries

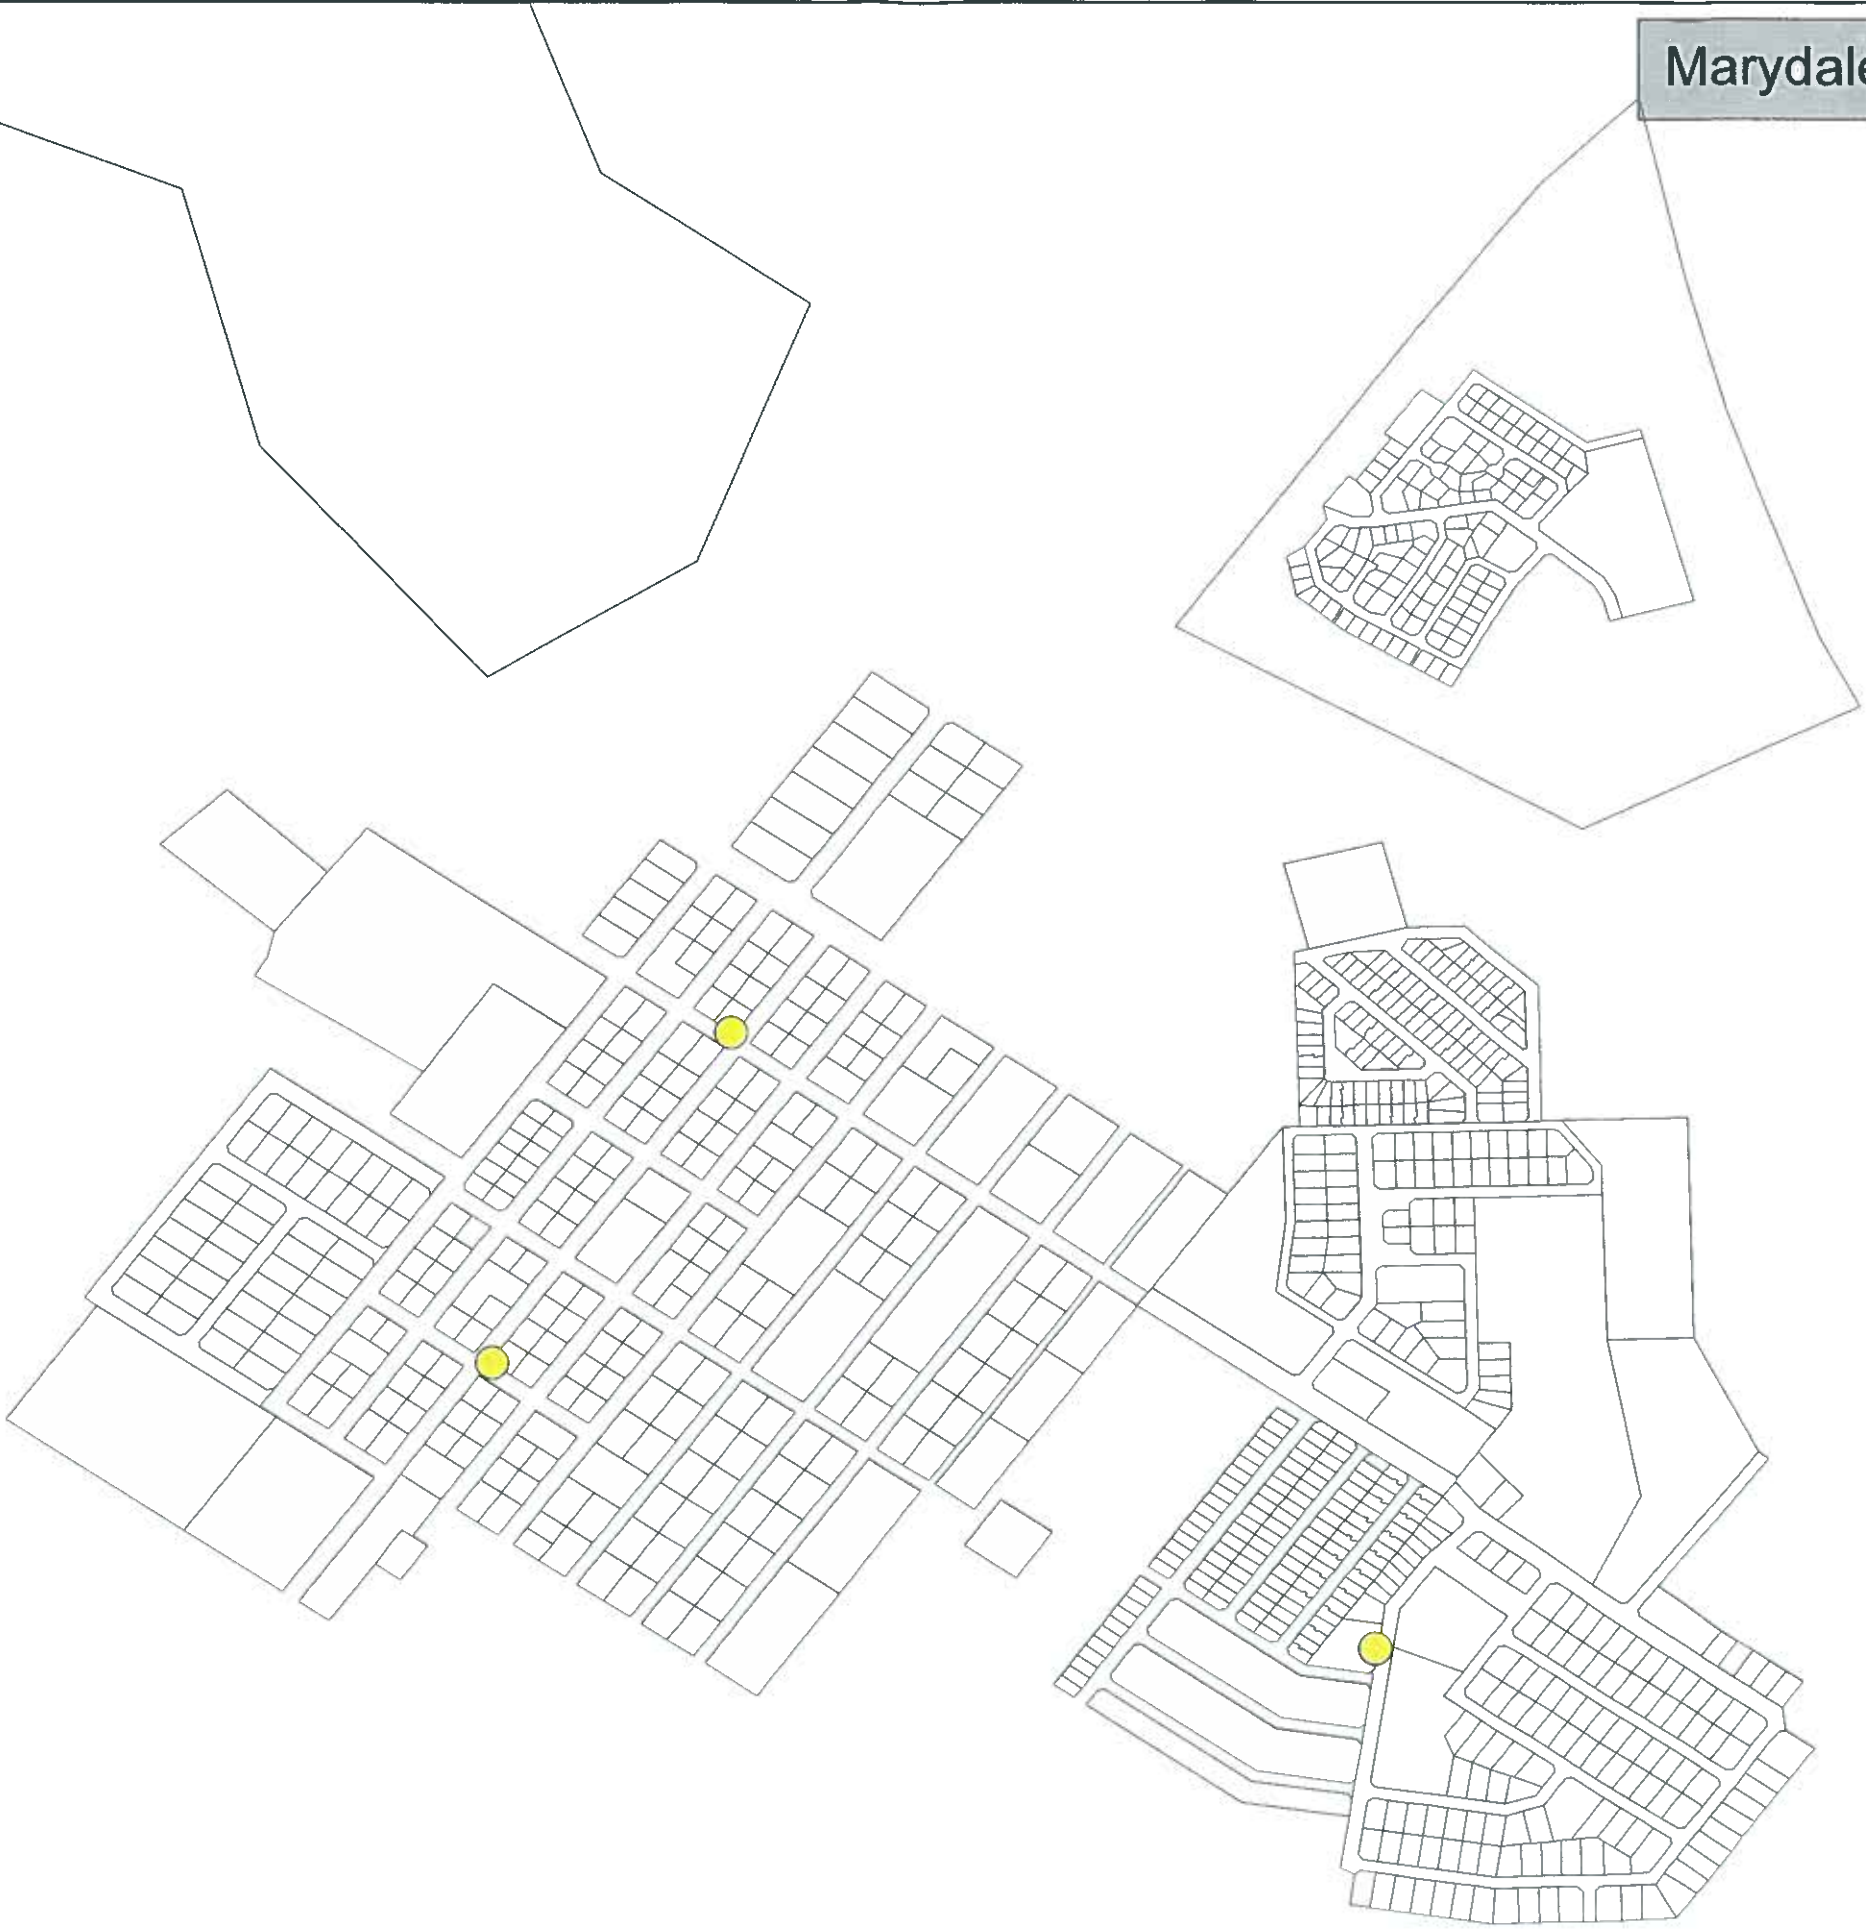

MARYDALE
Northern Cape Province
Pixley ka Seme District Municipality
Siyathemba Local Municipality



Scale : 1:12 500



Legend

Classes


- 1 (Blue line)
- 2 (Orange line)
- 3 (Red line)
- 4A (Green line)
- 4B (Dashed Green line)
- 5A (Light Blue line)
- 5C (Dashed Light Blue line)
- 5B (Black line)
- Not Classified (Black line)



Vela VKE Consulting Engineers

6 Rush Street, Albertynshof 8301, Kimberley or P O Box
110715, Hadison Park 8308, Kimberley, South Africa
Tel: +27(0)53 832 5150 / Fax: +27(0)53 832 5639
e-mail: kimberley@velavke.co.za, Website: www.velavke.co.za

Date: 2011-09-15
File Name: A3_Pixley ka Seme_Marydale

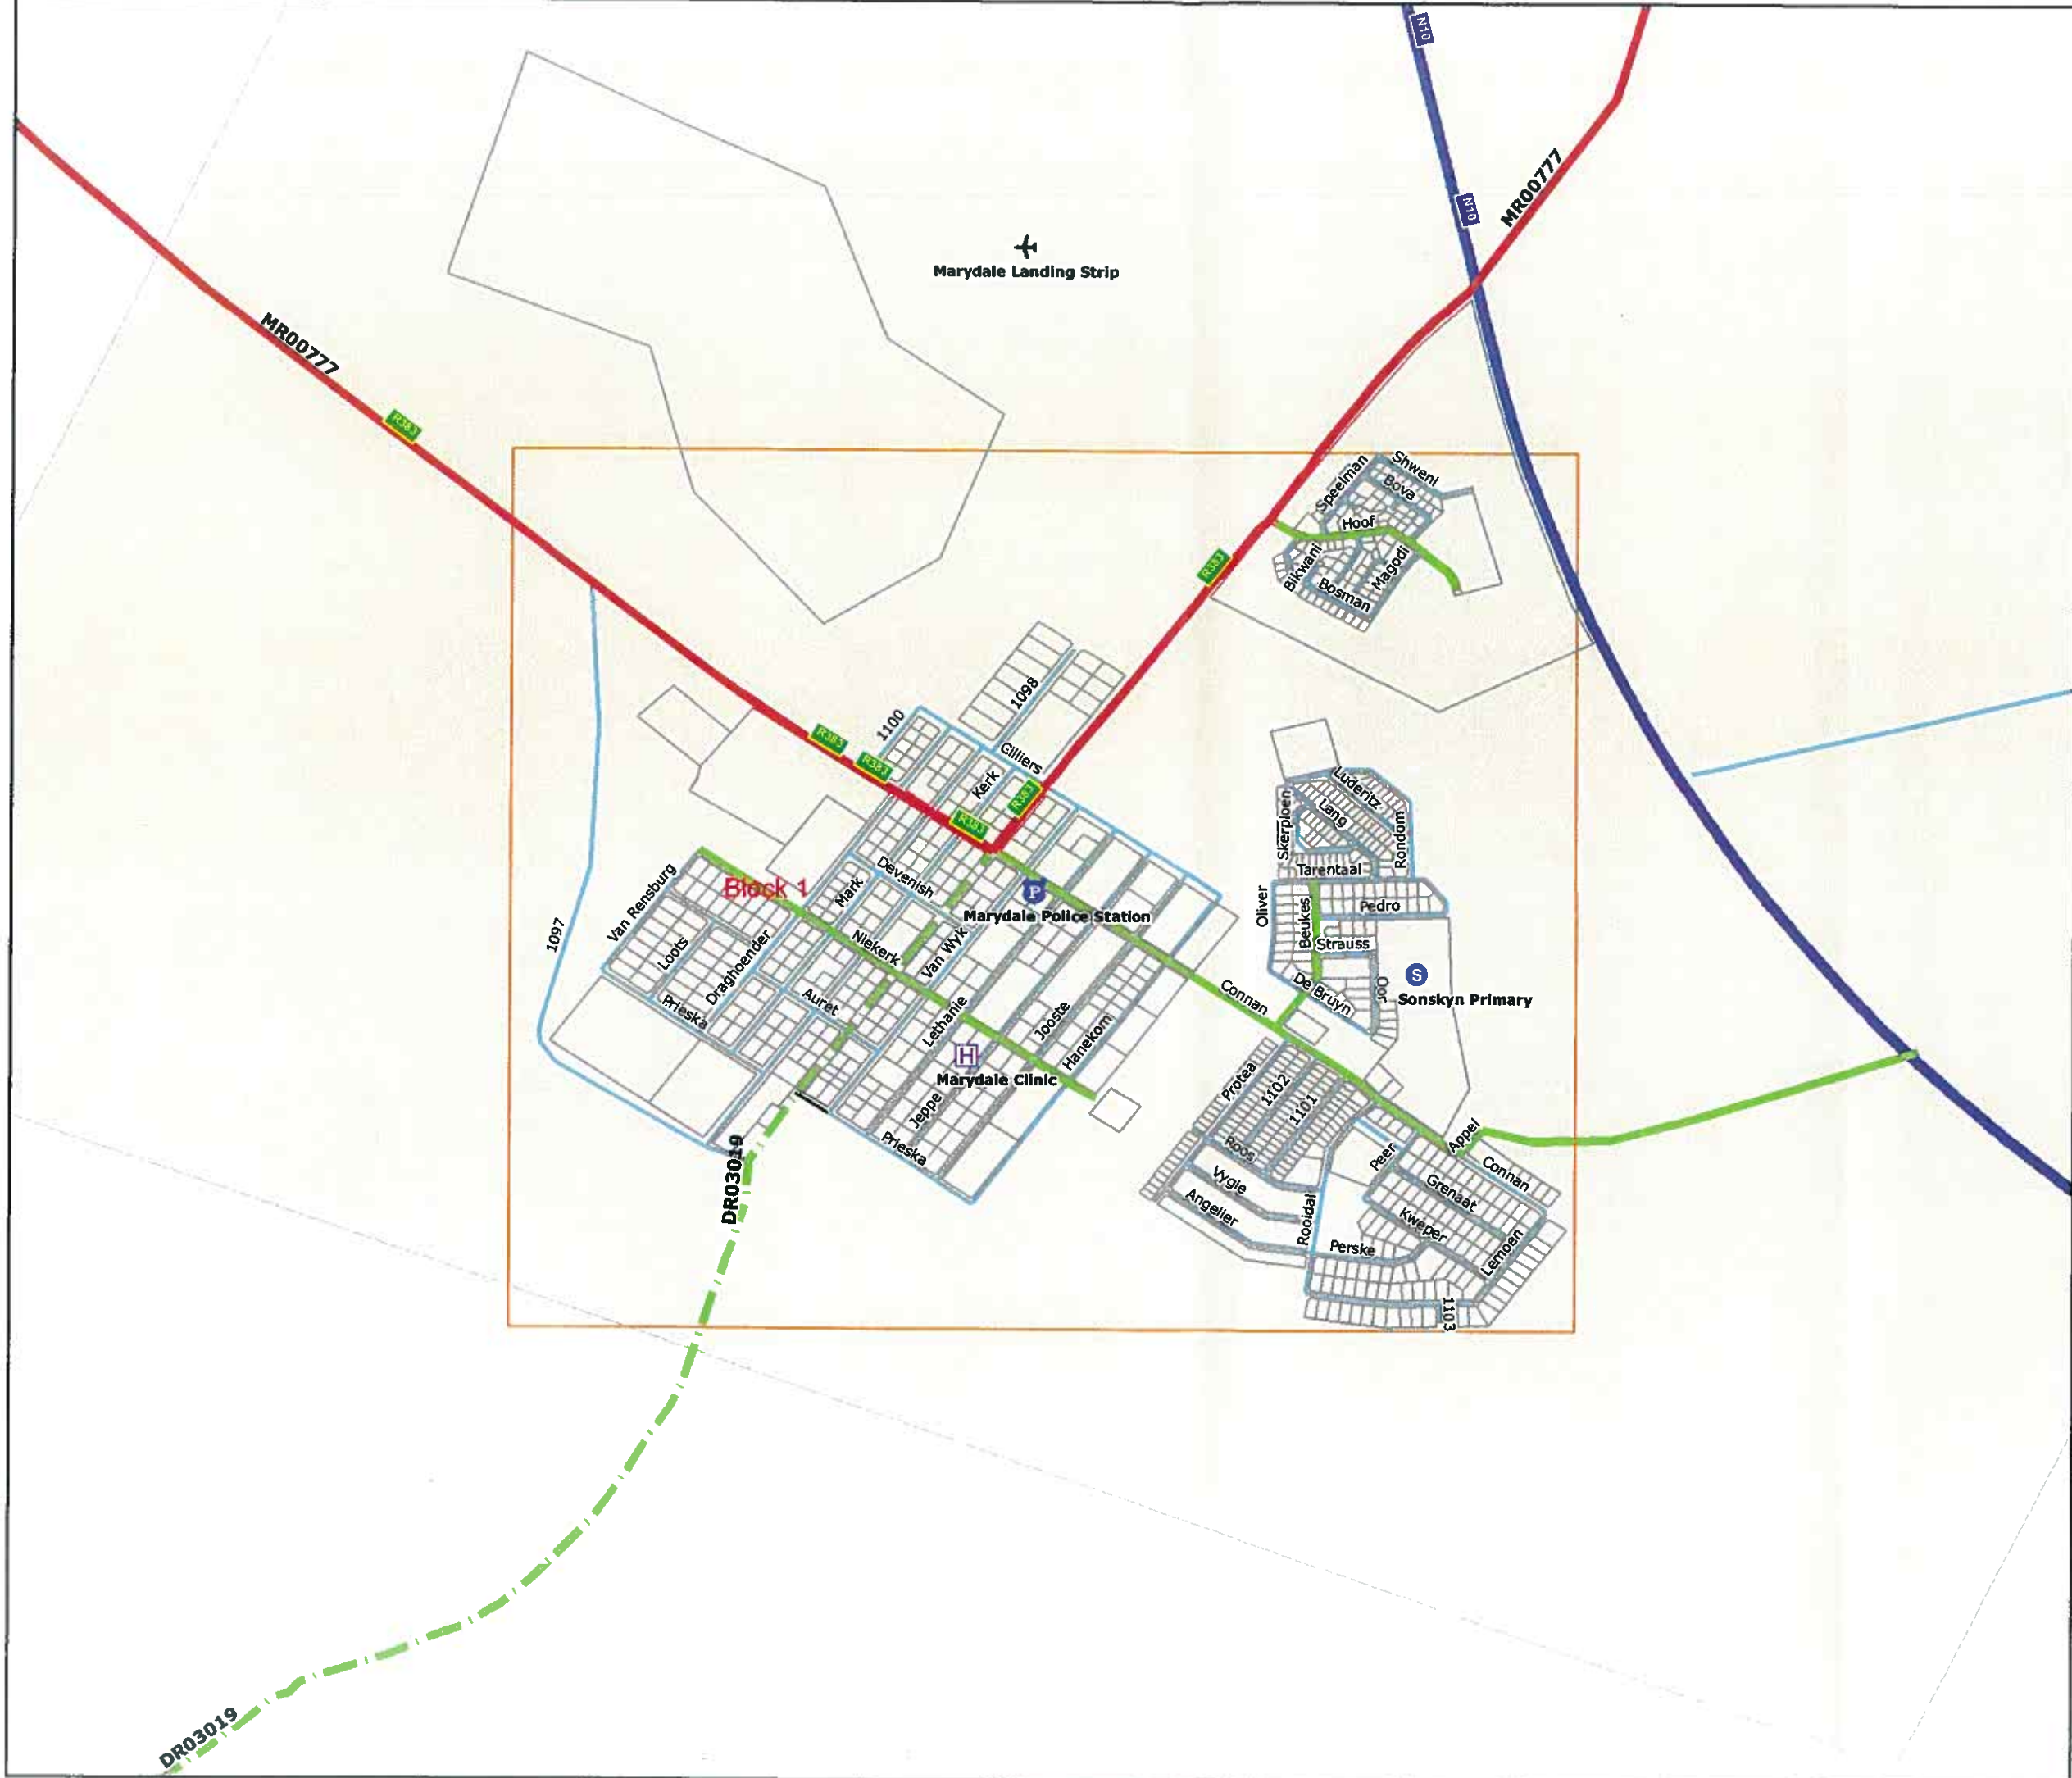

DR03019

MARYDALE - BLOCK 1 OF 1
 Northern Cape Province
 Pixley ka Seme District Municipality
 Siyathemba Local Municipality



Scale : 1:6 500



Legend

Classes

- 1
- 2
- 3
- 4A
- 4B
- 5A
- 5C
- 5B



Vela VKE Consulting Engineers
 6 Rush Street, Albertynshof 8301, Kimberley or P.O. Box
 110715, Madison Park 8306, Kimberley, South Africa
 Tel: +27(0)53 832 5150 / Fax: +27(0)53 832 5639
 e-mail: kimberley@velavke.co.za, Website: www.velavke.co.za
 Date: 2011-09-15
 File Name: A3_Pixley ka Seme_Marydale_B1

